


OLD EXISTED SHED COLUMN

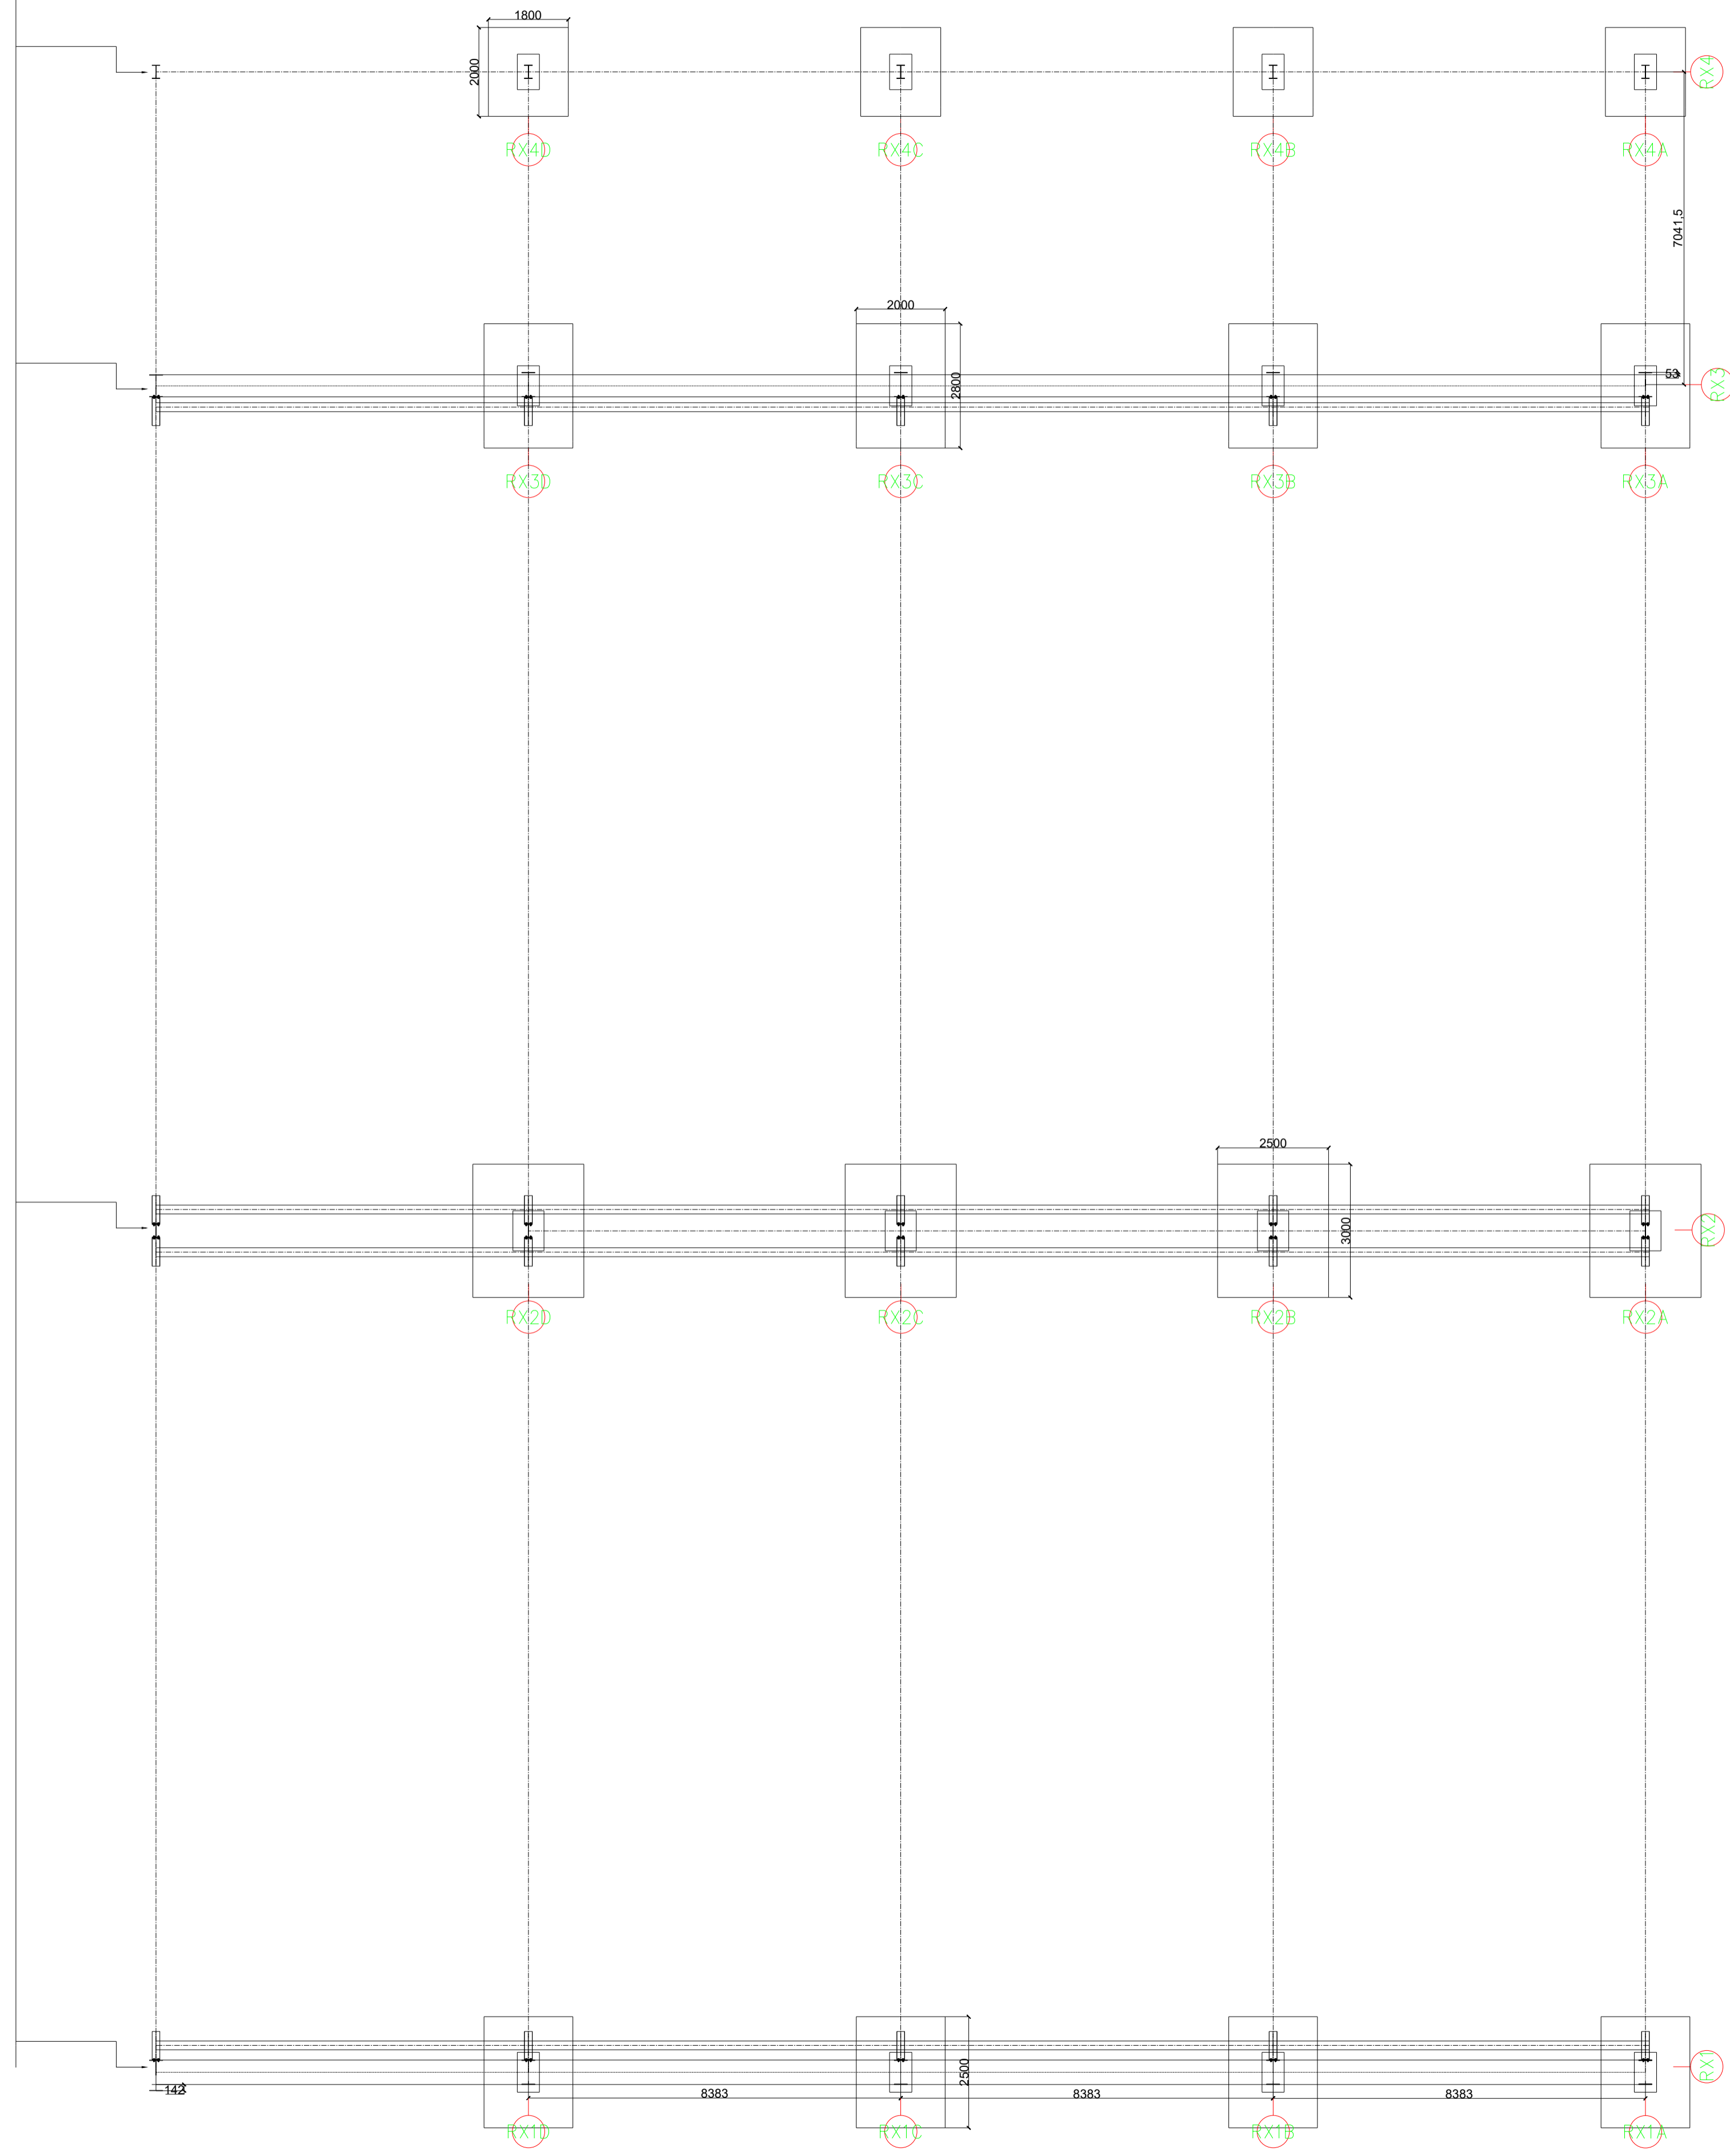

OLD EXISTED SHED COLUMN

